


مركز تمكين للاقتصاد الزراعي












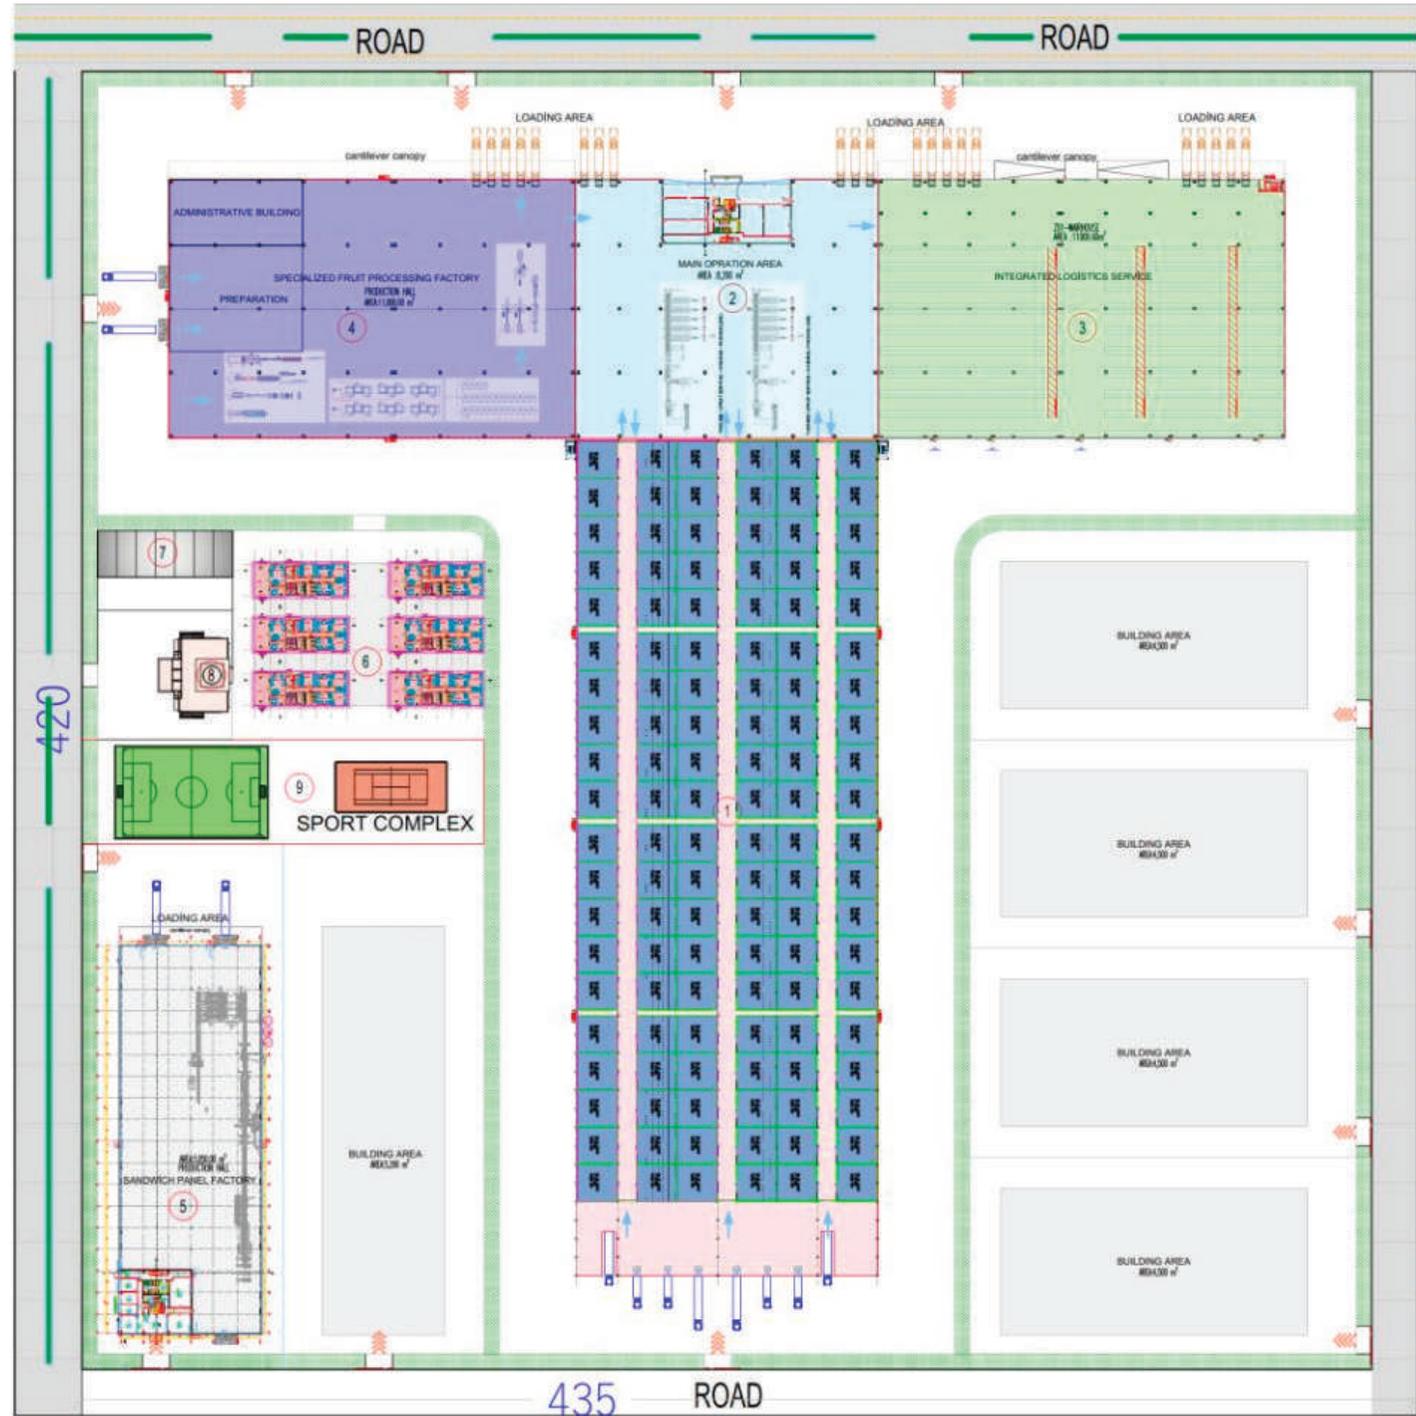

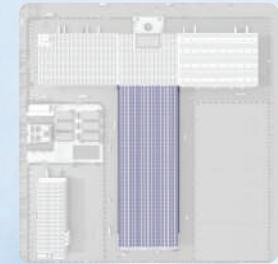


MODERN COLD STORAGE FACILITIES





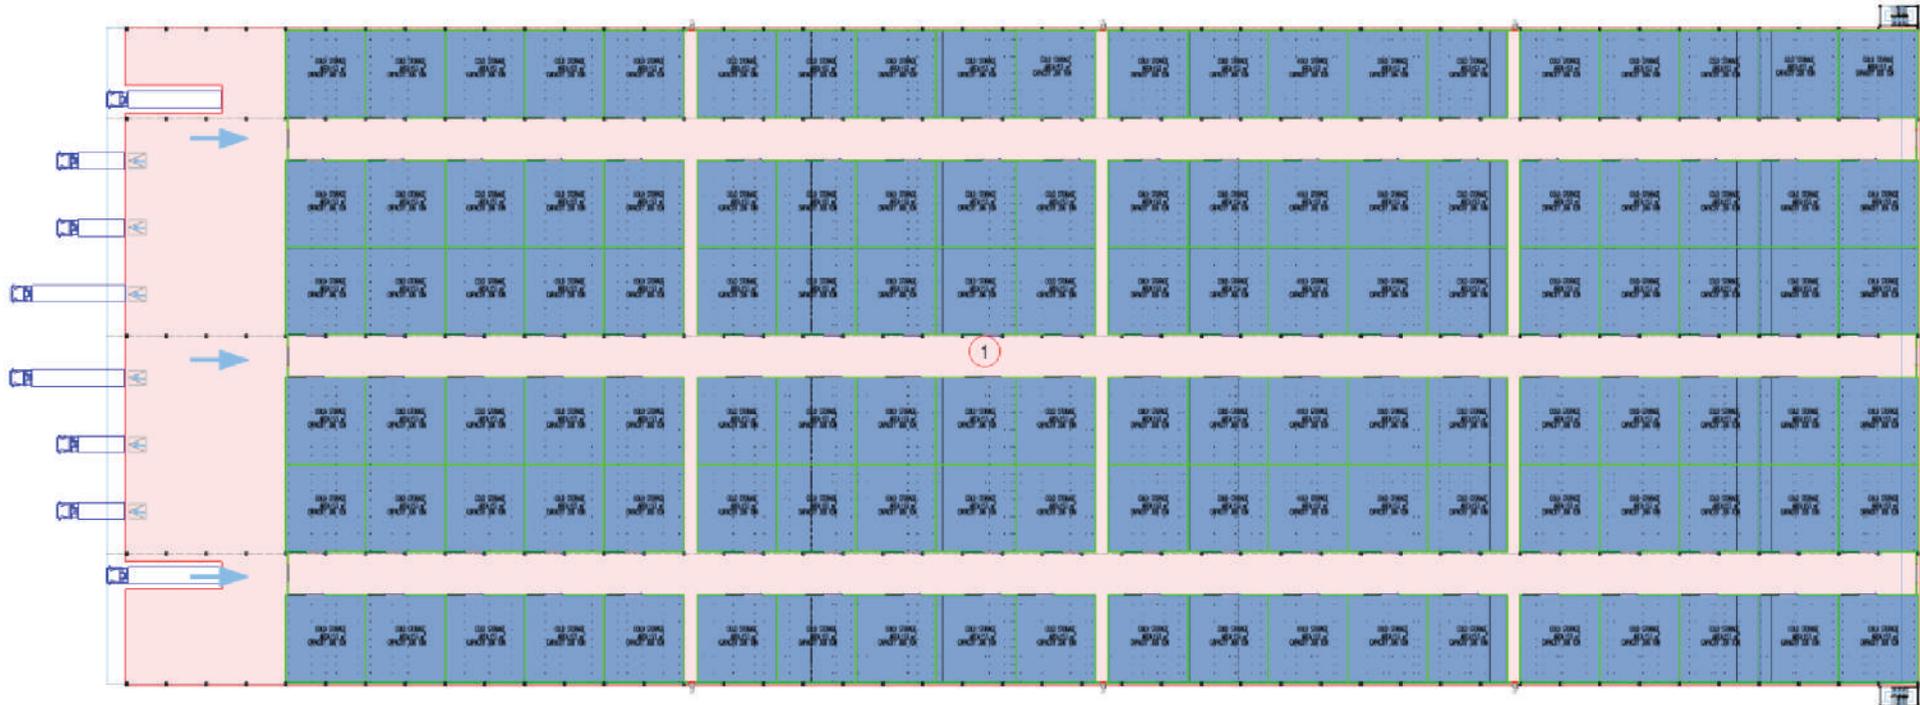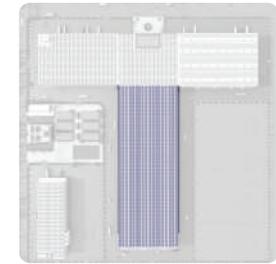


GROUND FLOOR PLAN
COLD STORAGE FACILITIES AND ADMINISTRATIVE BUILDING

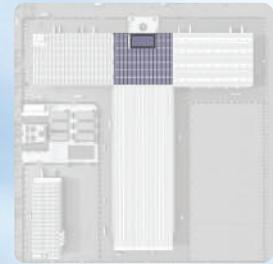

 **Tamkin**
UNIVERSAL VISION

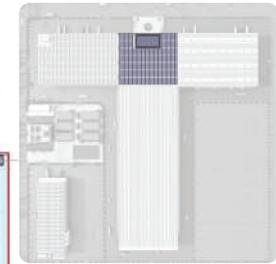
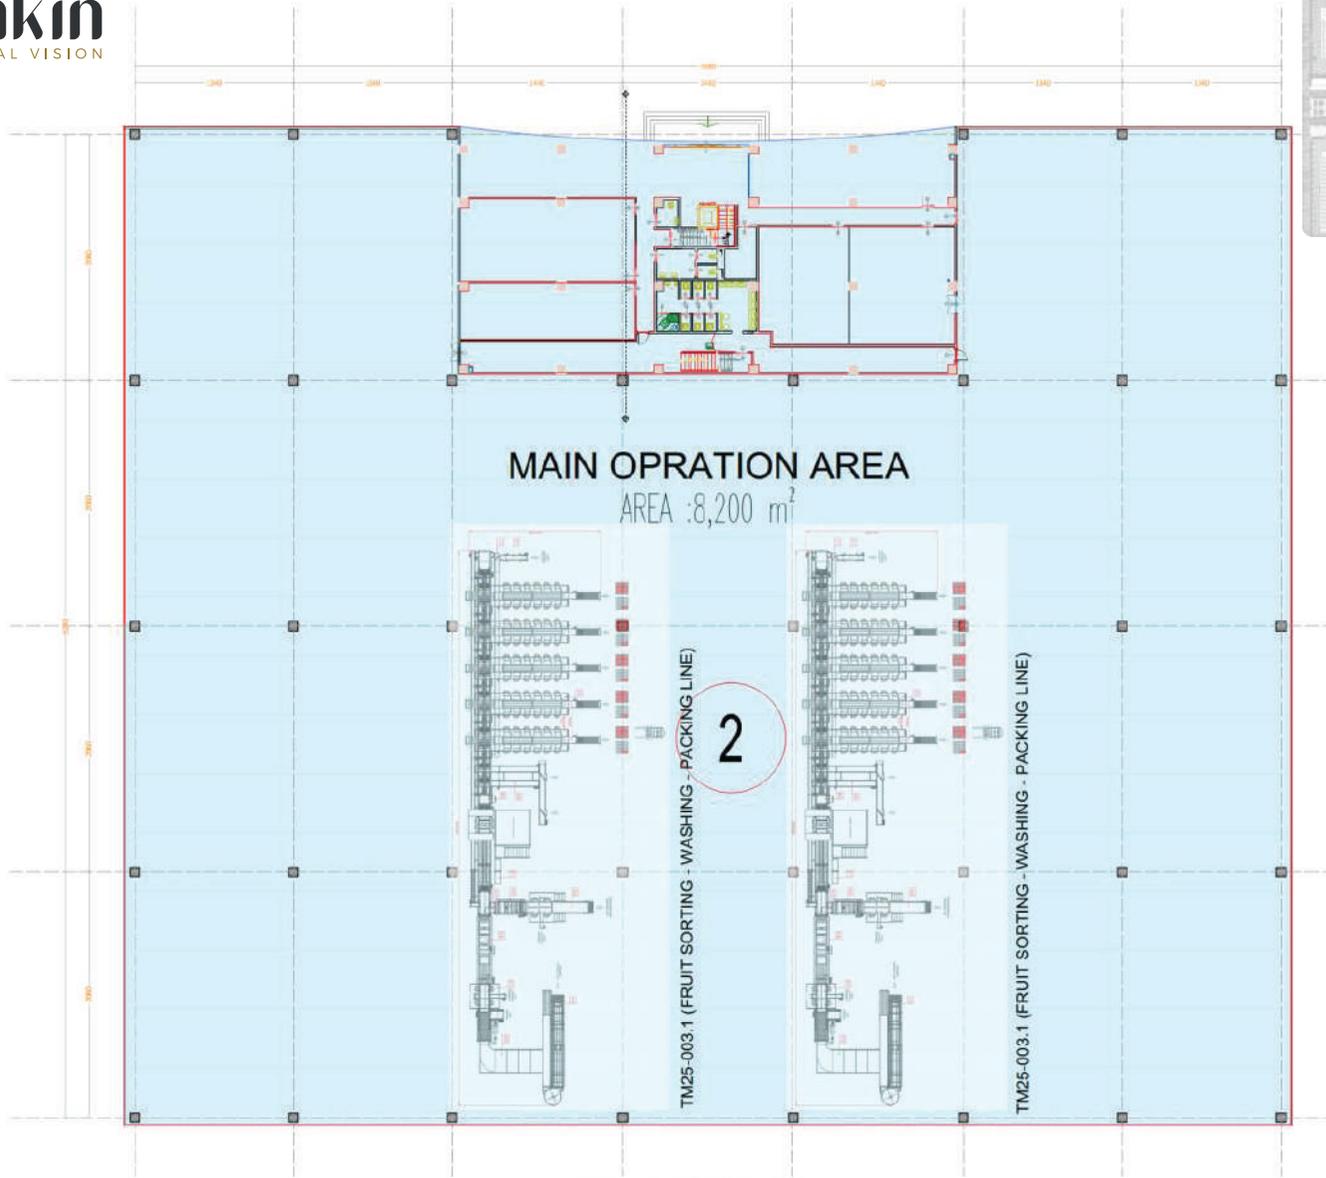


GROUND FLOOR PLAN
ÖLÇEK 1/500
MAIN OPERATION AREA

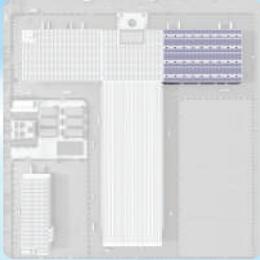

INTEGRATED LOGISTICS SERVICE





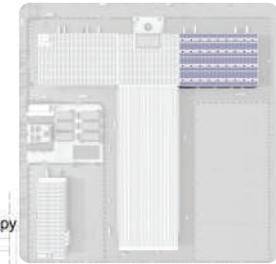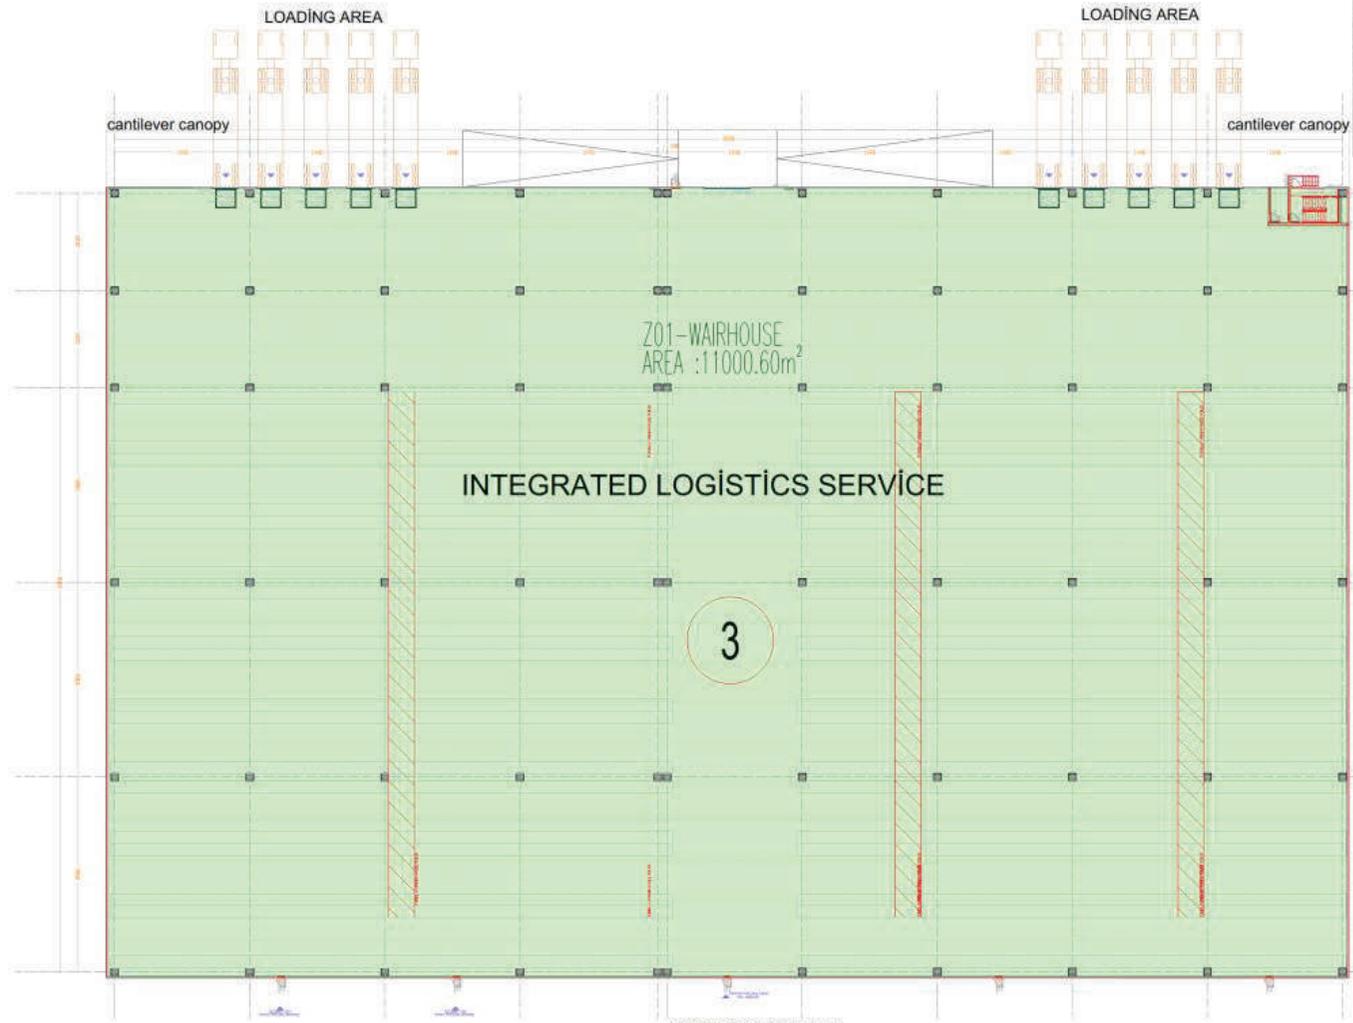


GROUND FLOOR PLAN
ÖLÇEK 1/500
INTEGRATED LOGISTICS SERVICE BUILDING



10

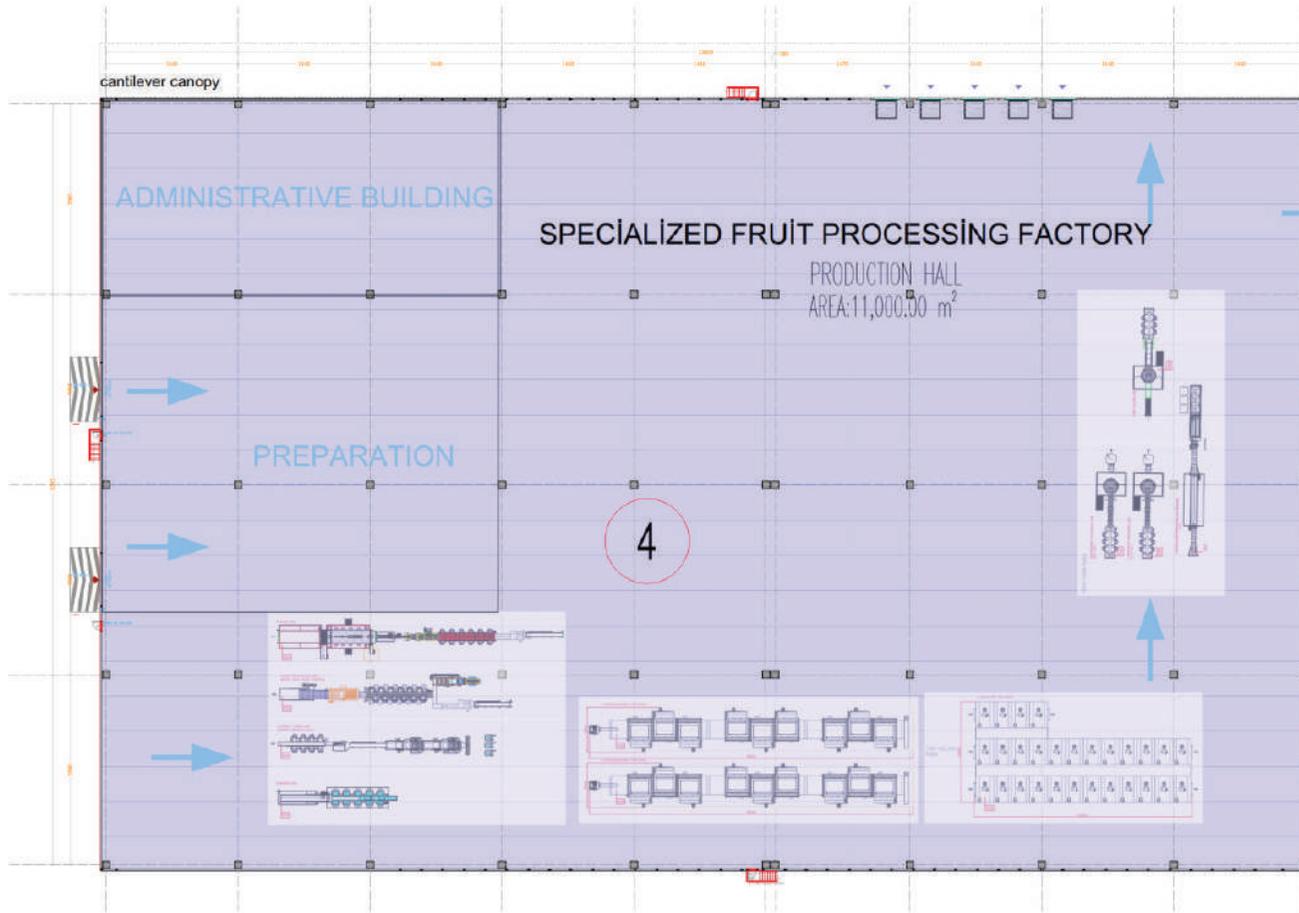
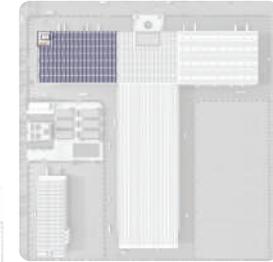


GROUND FLOOR PLAN
ÖLÇEK 1/500
SPECIALIZED FRUIT PROCESSING FACTORY

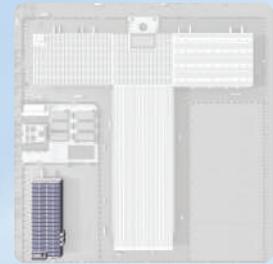



 Tamkin
SANDWICH PANEL FACTOR

 Tamkin
SANDWICH PANEL FACTOR

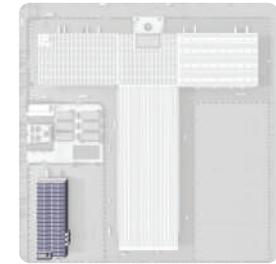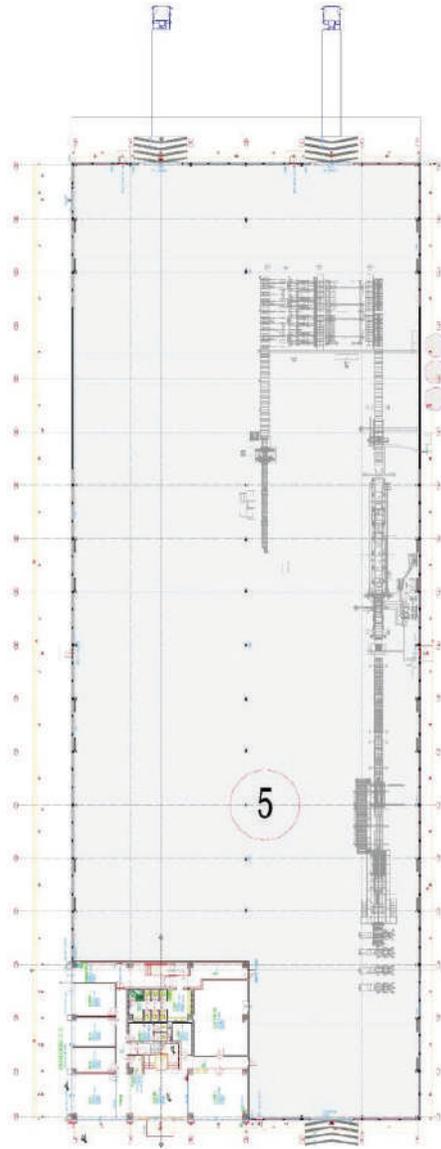

GROUND FLOOR PLAN
SANDWICH PANEL FACTORY AND ADMINISTRATIVE BUILDING



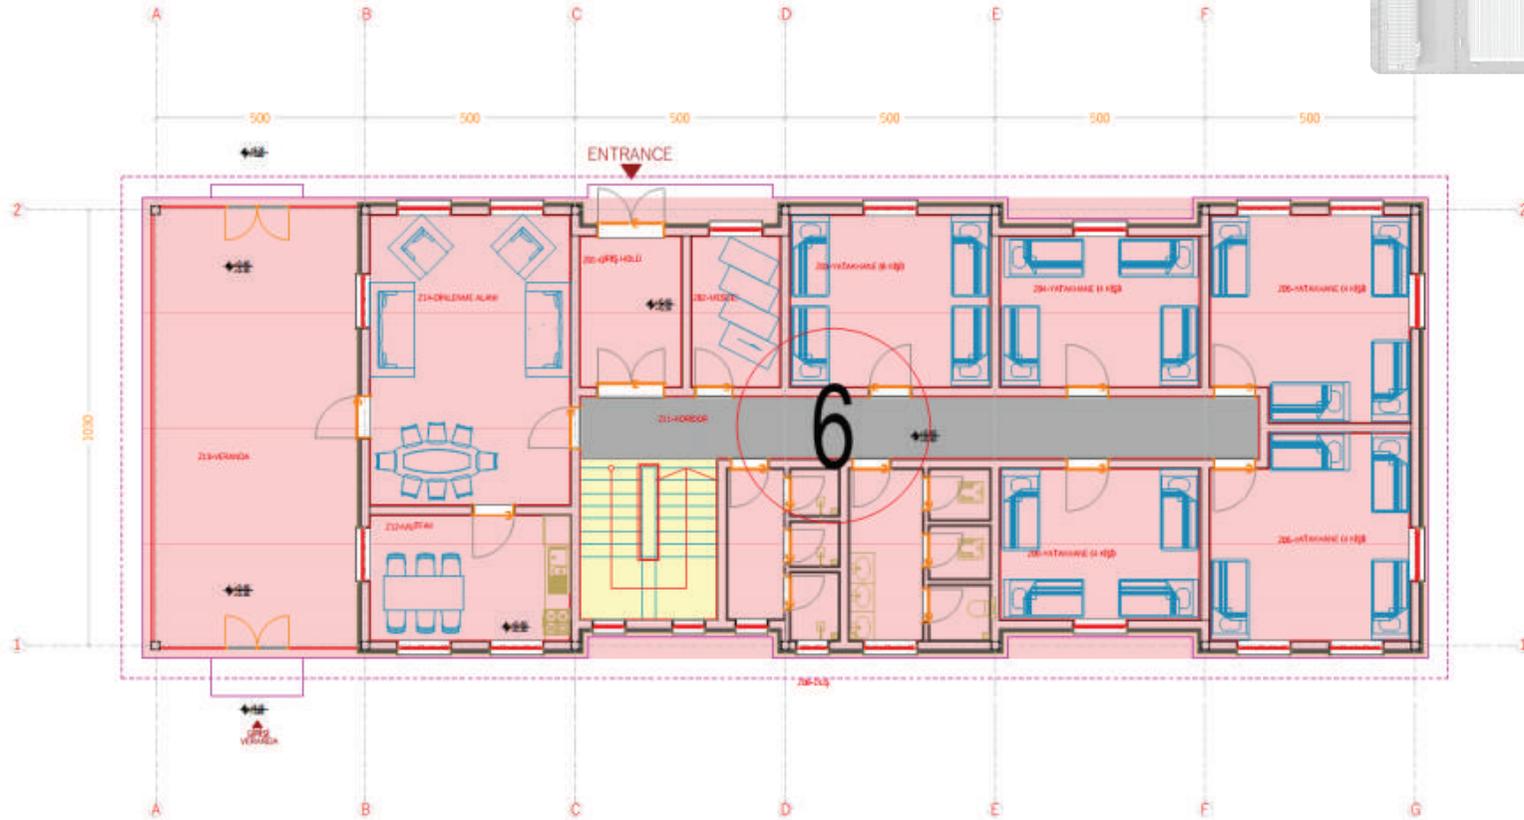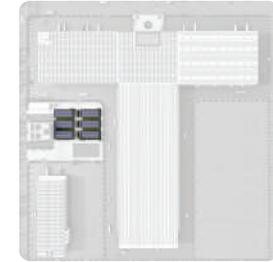

DORMITORY BUILDING









info@tamkin.vc



www.tamkin.vc